




PLAN VIEW OF HEAP LEACH FACILITY

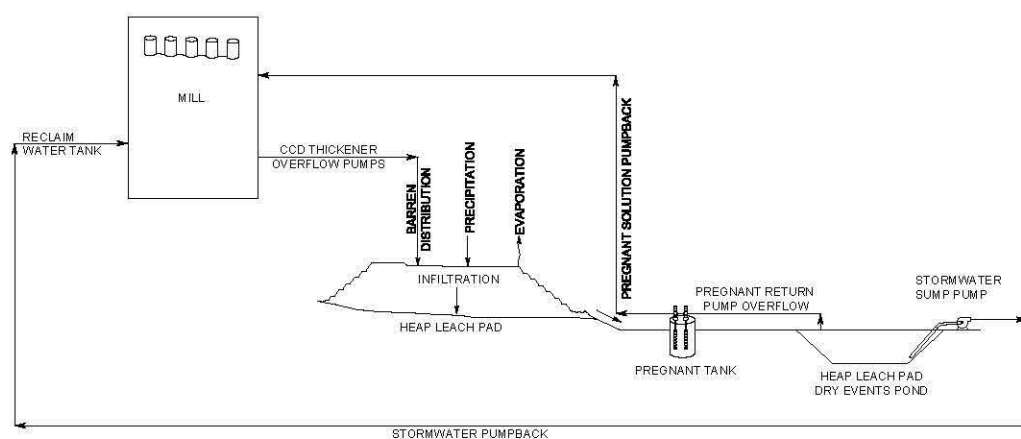


CONCEPTUAL HEAP LEACH FACILITY FLOW SHEET

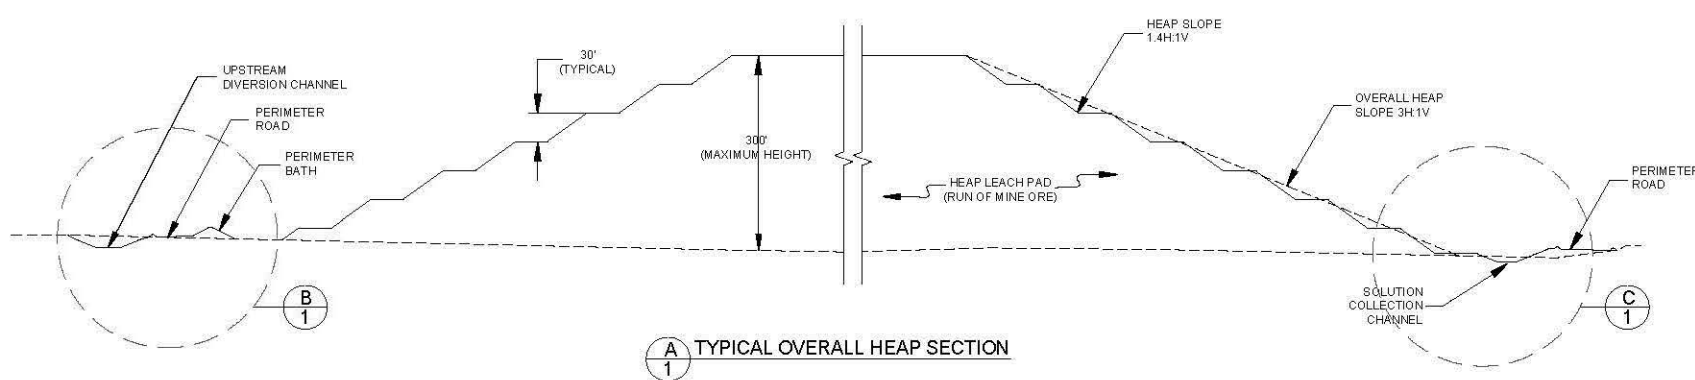


TYPICAL OVERALL HEAP SECTION

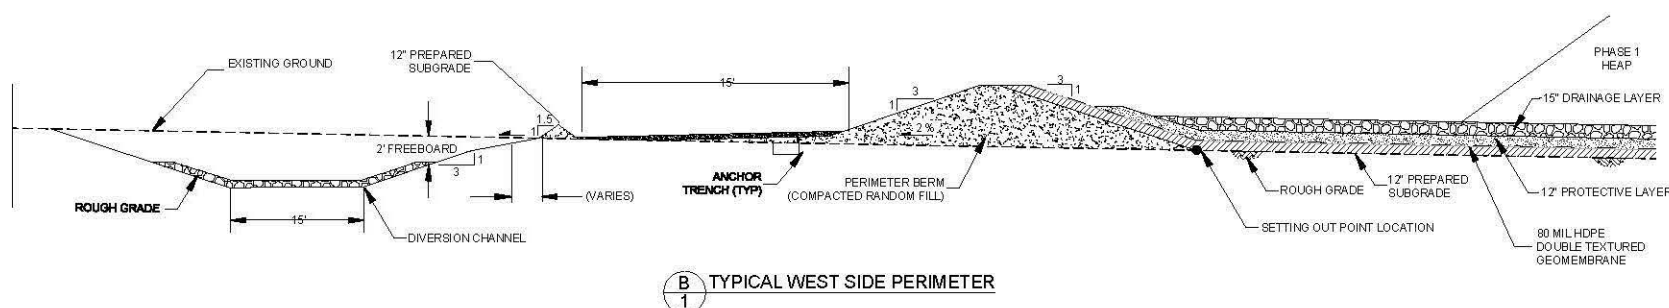

TYPICAL WEST SIDE PERIMETER

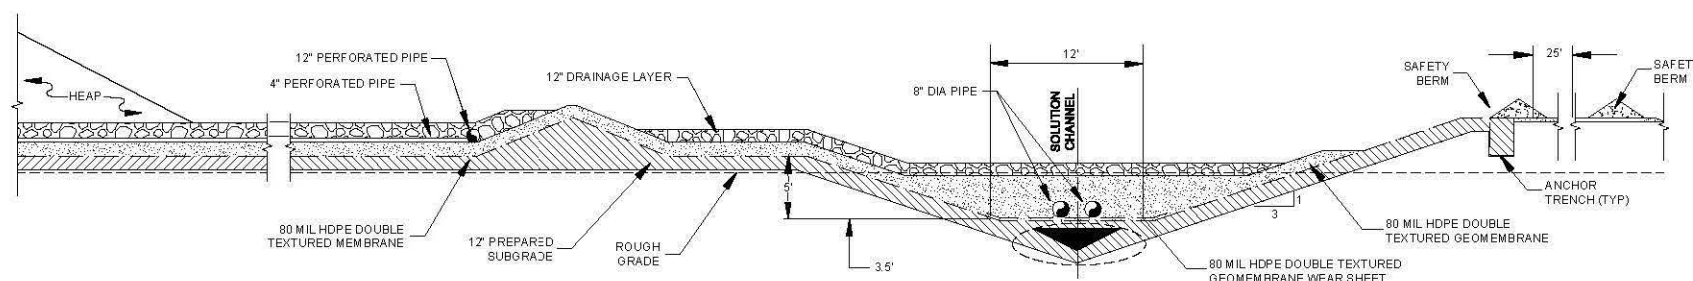

TYPICAL EAST SIDE PERIMETER

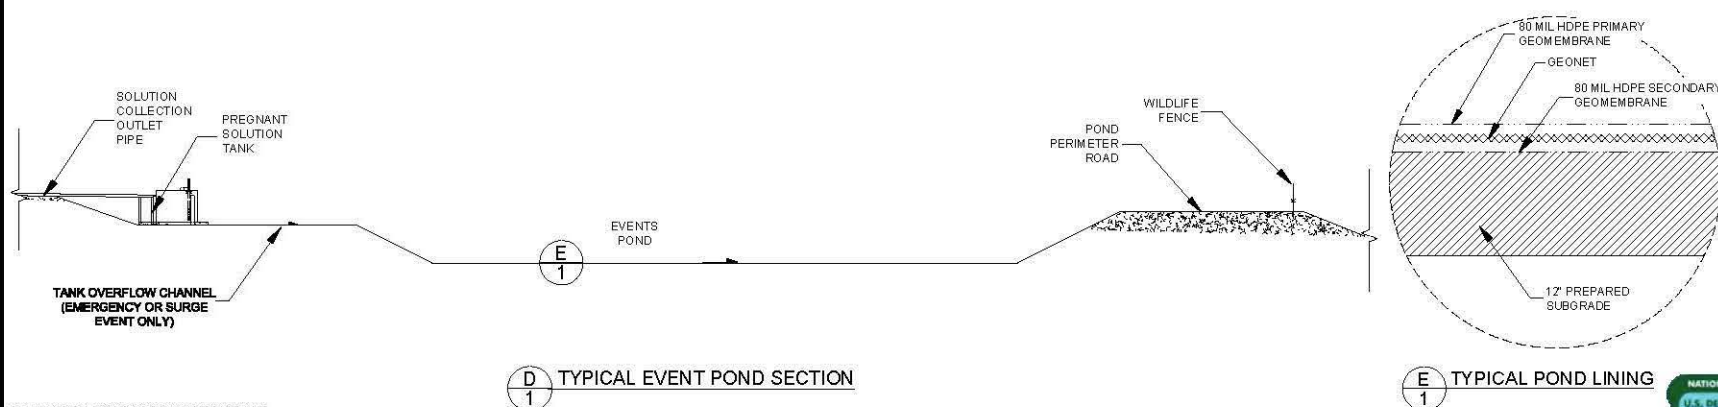

TYPICAL EVENT POND SECTION

TYPICAL POND LINING


DIMENSION DRAWINGS NOT TO SCALE

FIGURE 2.2-4 HEAP LEACH FACILITY LAYOUT

NEWMONT MINING CORPORATION LONG CANYON MINE PROJECT

NOTE:

FINAL DESIGN MUST MEET STANDARDS
AND REQUIREMENTS OF NDEP WATER
POLLUTION CONTROL PERMIT.

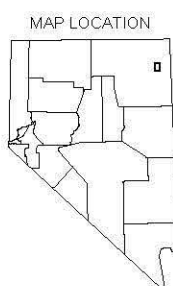

U.S. BUREAU OF LAND MANAGEMENT
ELKO DISTRICT
WELLS FIELD OFFICE

NO WARRANTY IS MADE BY THE BUREAU OF LAND MANAGEMENT AS TO THE
ACCURACY, RELIABILITY, OR COMPLETENESS OF THESE DATA FOR INDIVIDUAL
USE OR AGGREGATE USE WITH OTHER DATA. ORIGINAL DATA WERE COMPILED
FROM VARIOUS SOURCES. THIS INFORMATION MAY NOT MEET NATIONAL MAP
ACCURACY STANDARDS. THIS PRODUCT WAS DEVELOPED THROUGH DIGITAL
MEANS AND MAY BE UPDATED WITHOUT NOTIFICATION.